

AUTODESK DRAWING BY
 JAMES S. HAYES
 2010

REVISIONS:

SCALE: 1/4"=1'-0"

CLAMP
 PROJECT:

**BANK
 THEATRE**

CLAMP
 PROJECT:

SCALE: 1/4"=1'-0"

GROUNDPLAN


SCALE: 1/4"=1'-0"

DRAWING:

DESIGN:


DRAWN:

SHEET:

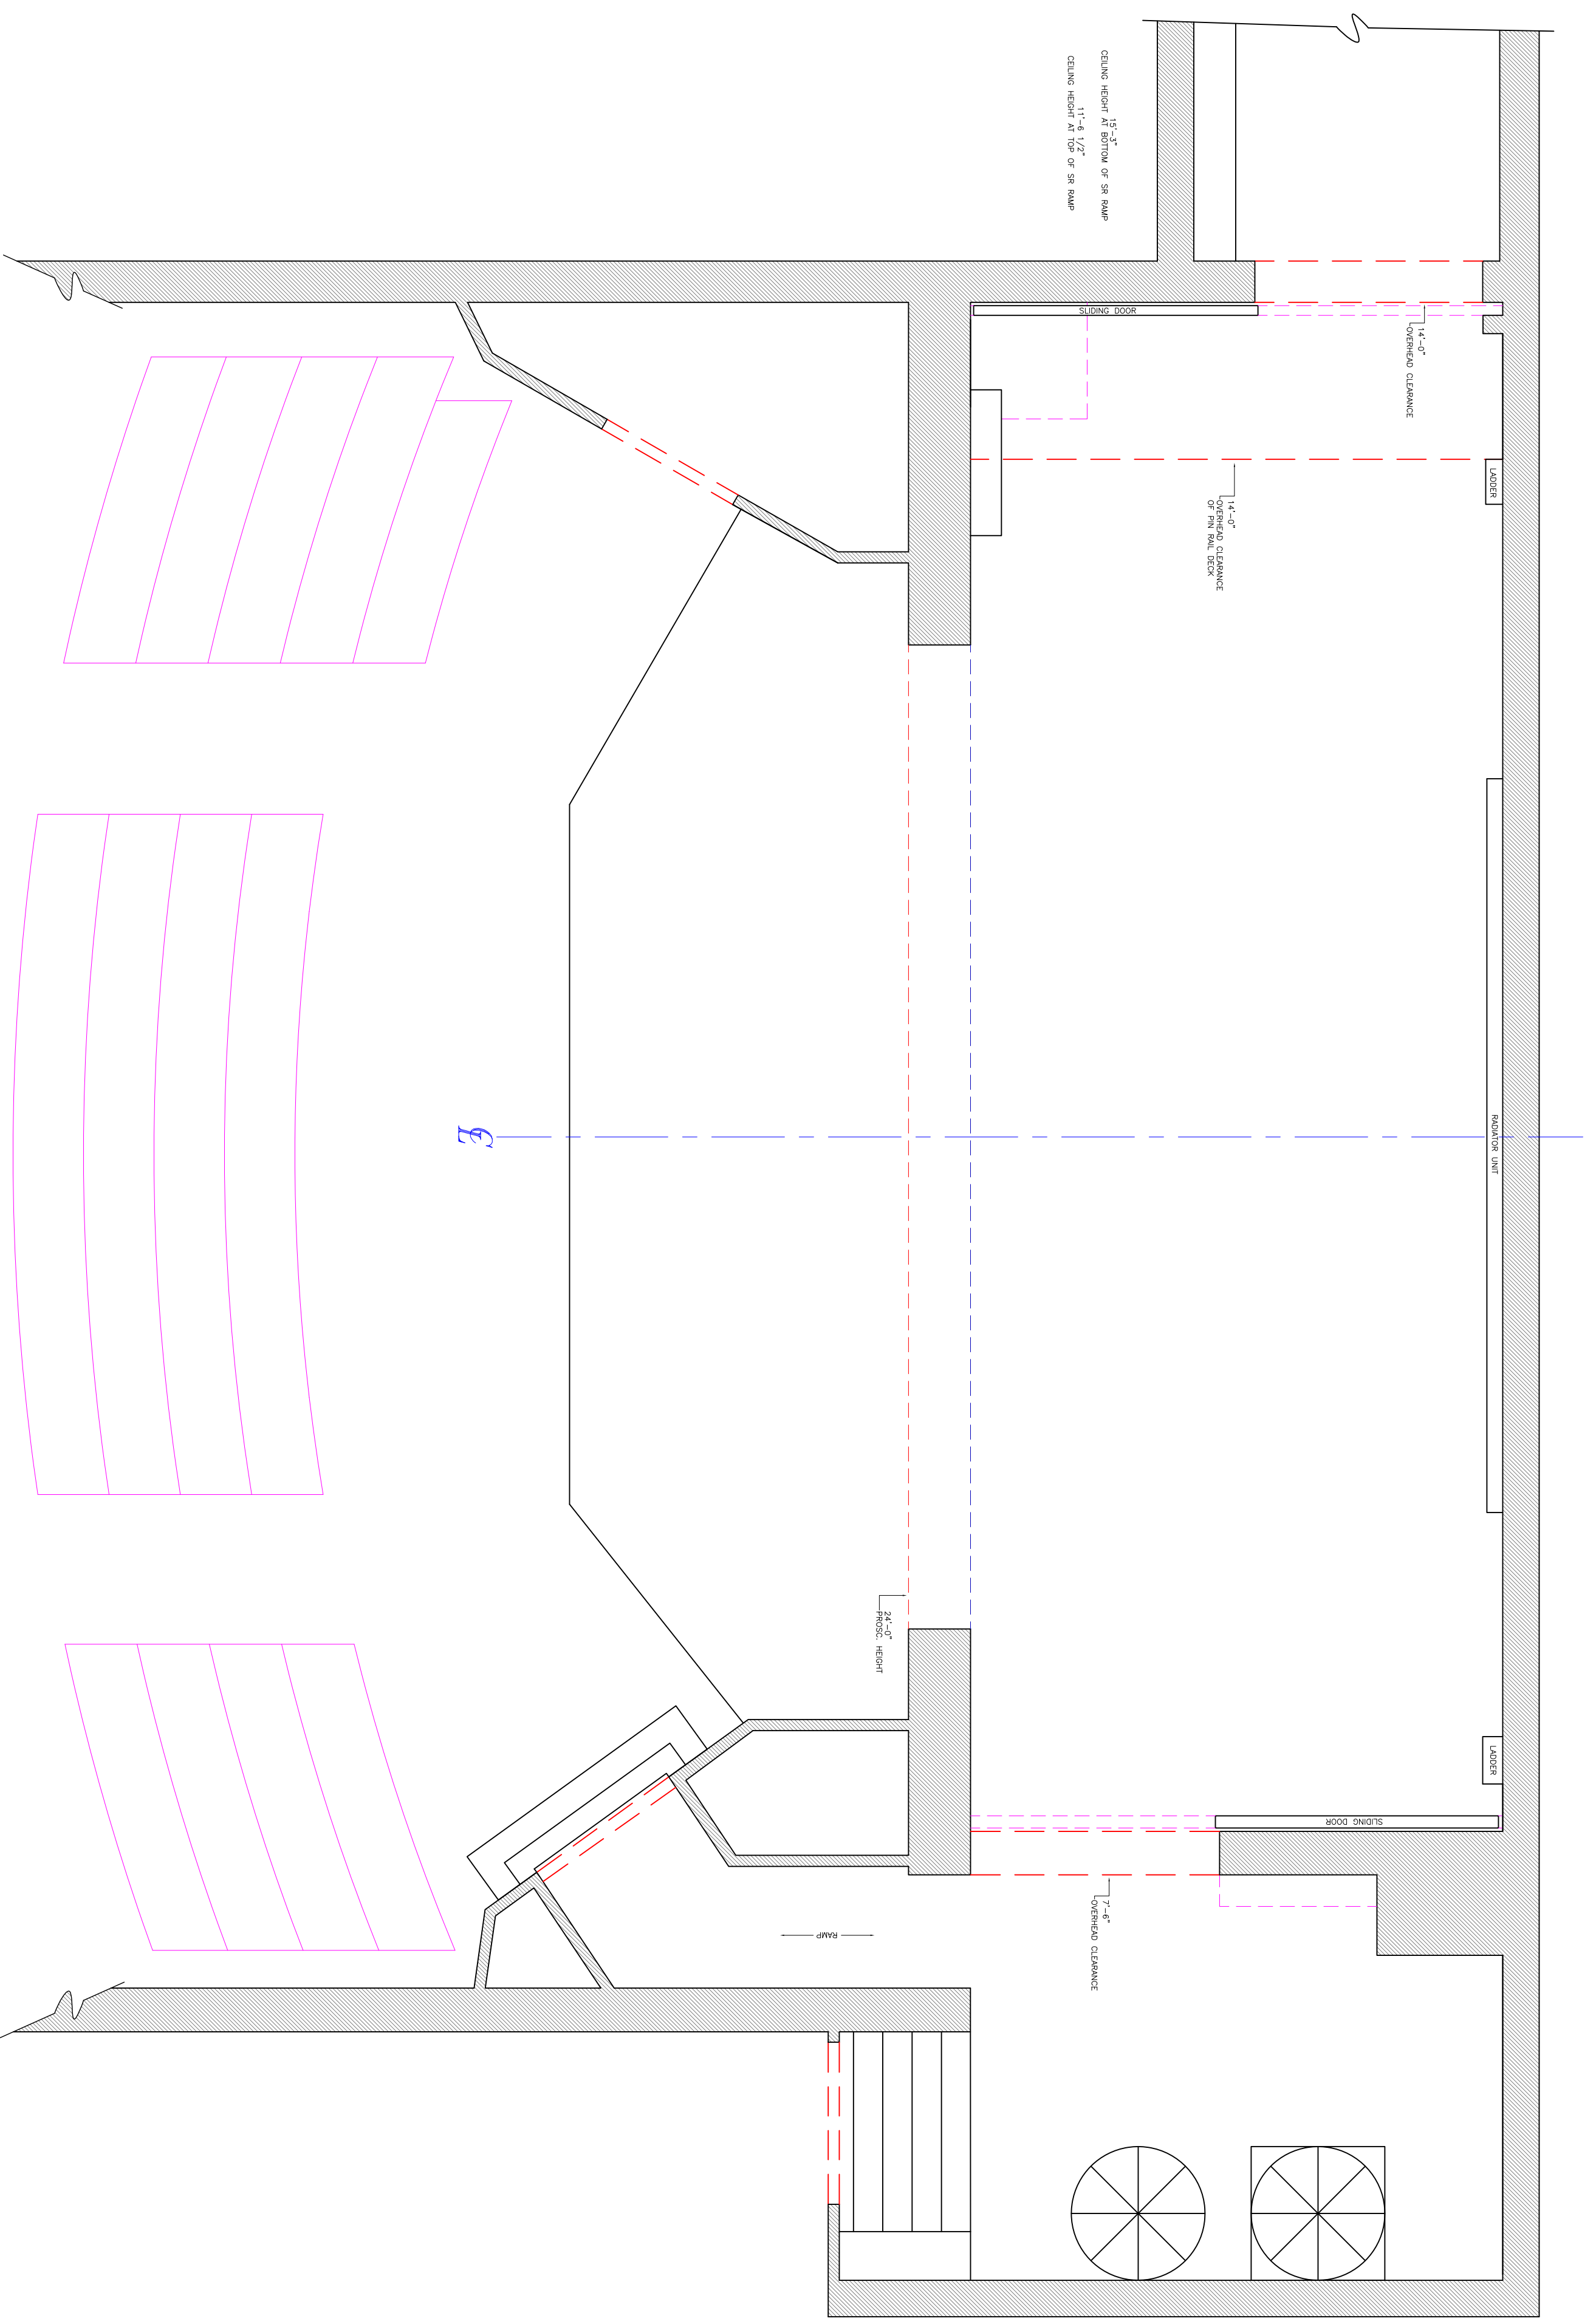


E

<p> <small>AUTODESK DRAWING BY JAMES S. STAYTON 1/21/2010</small> </p> <p> <small>REVISIONS:</small> </p>	<p> <small>SCALE:</small> 1/4"=1'-0" </p>	<p> <small>CLIENT:</small> BANK OF AMERICA THEATRE </p>	<p> <small>DESIGNER:</small> JAMES S. 
---	---	---	---	---	---	---	---	---	---	---	---	---	---

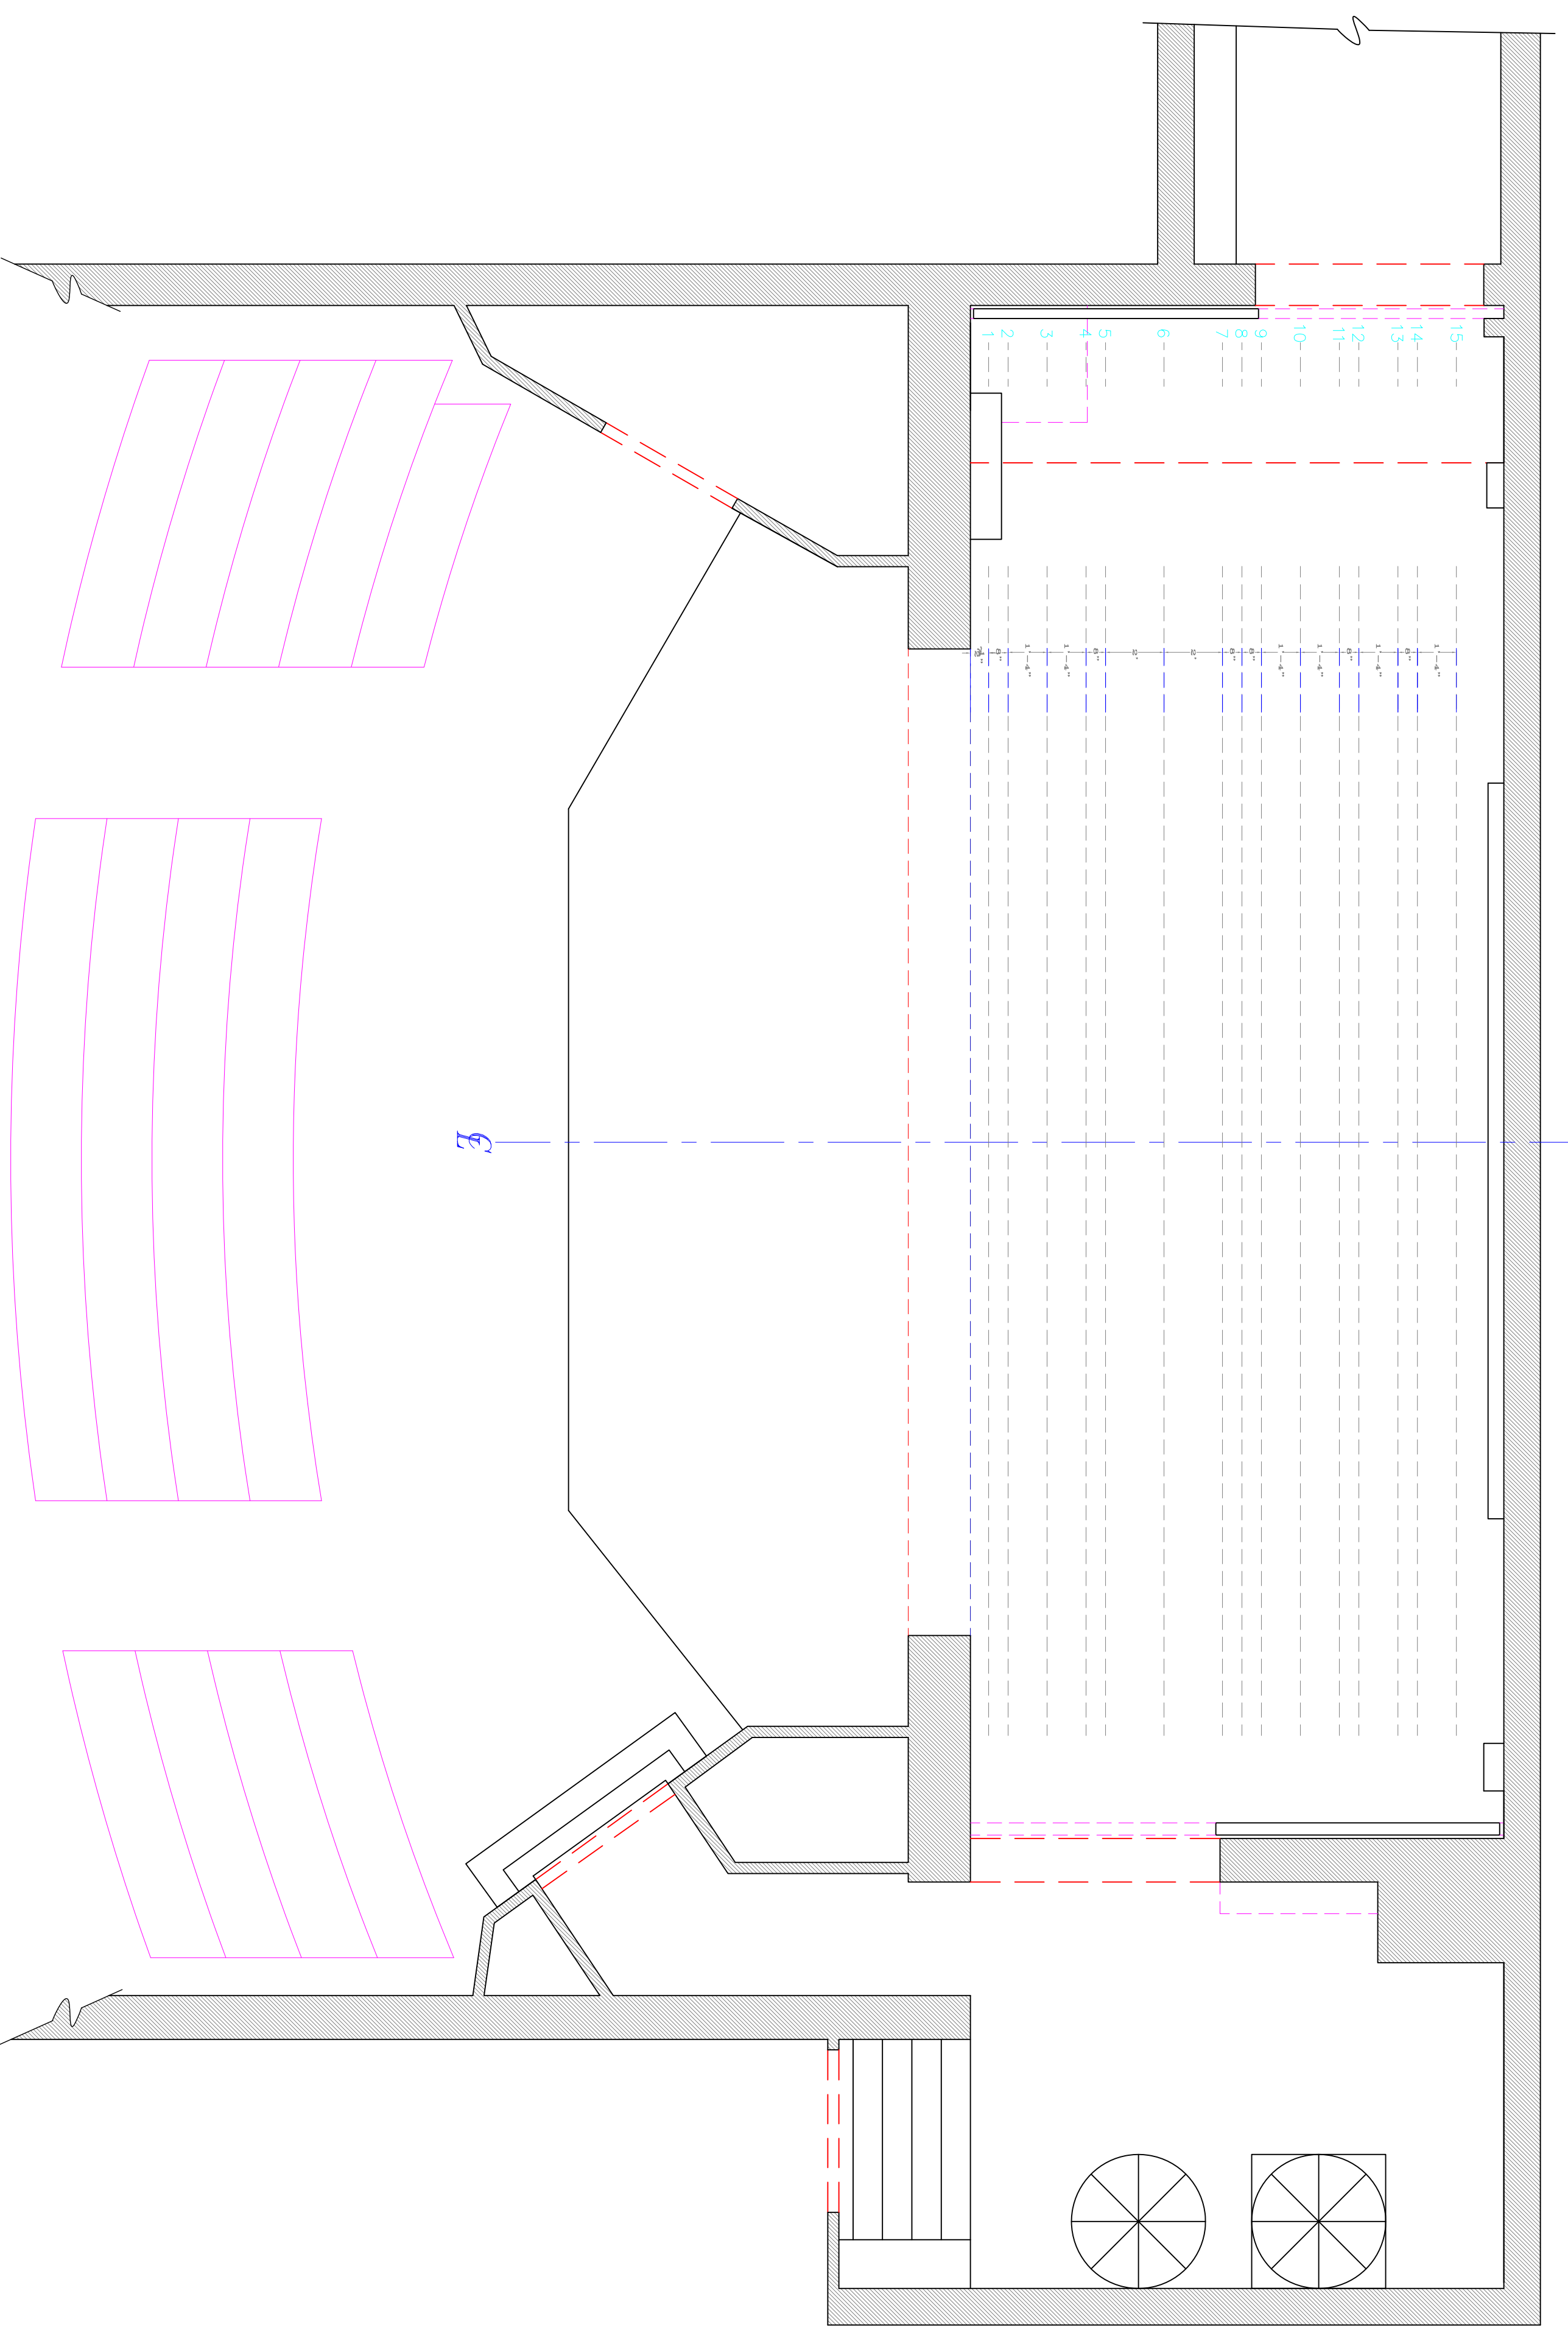

<p>SCALE: 1/4"=1'-0"</p>	<p>PROJECT:</p>	<p>GROUNDPLAN</p>	<p>DESIGN:</p>
<p>SCALE: 1/4"=1'-0"</p>	<p>DATE:</p>	<p>DESIGNER:</p>	<p>SHEET:</p>

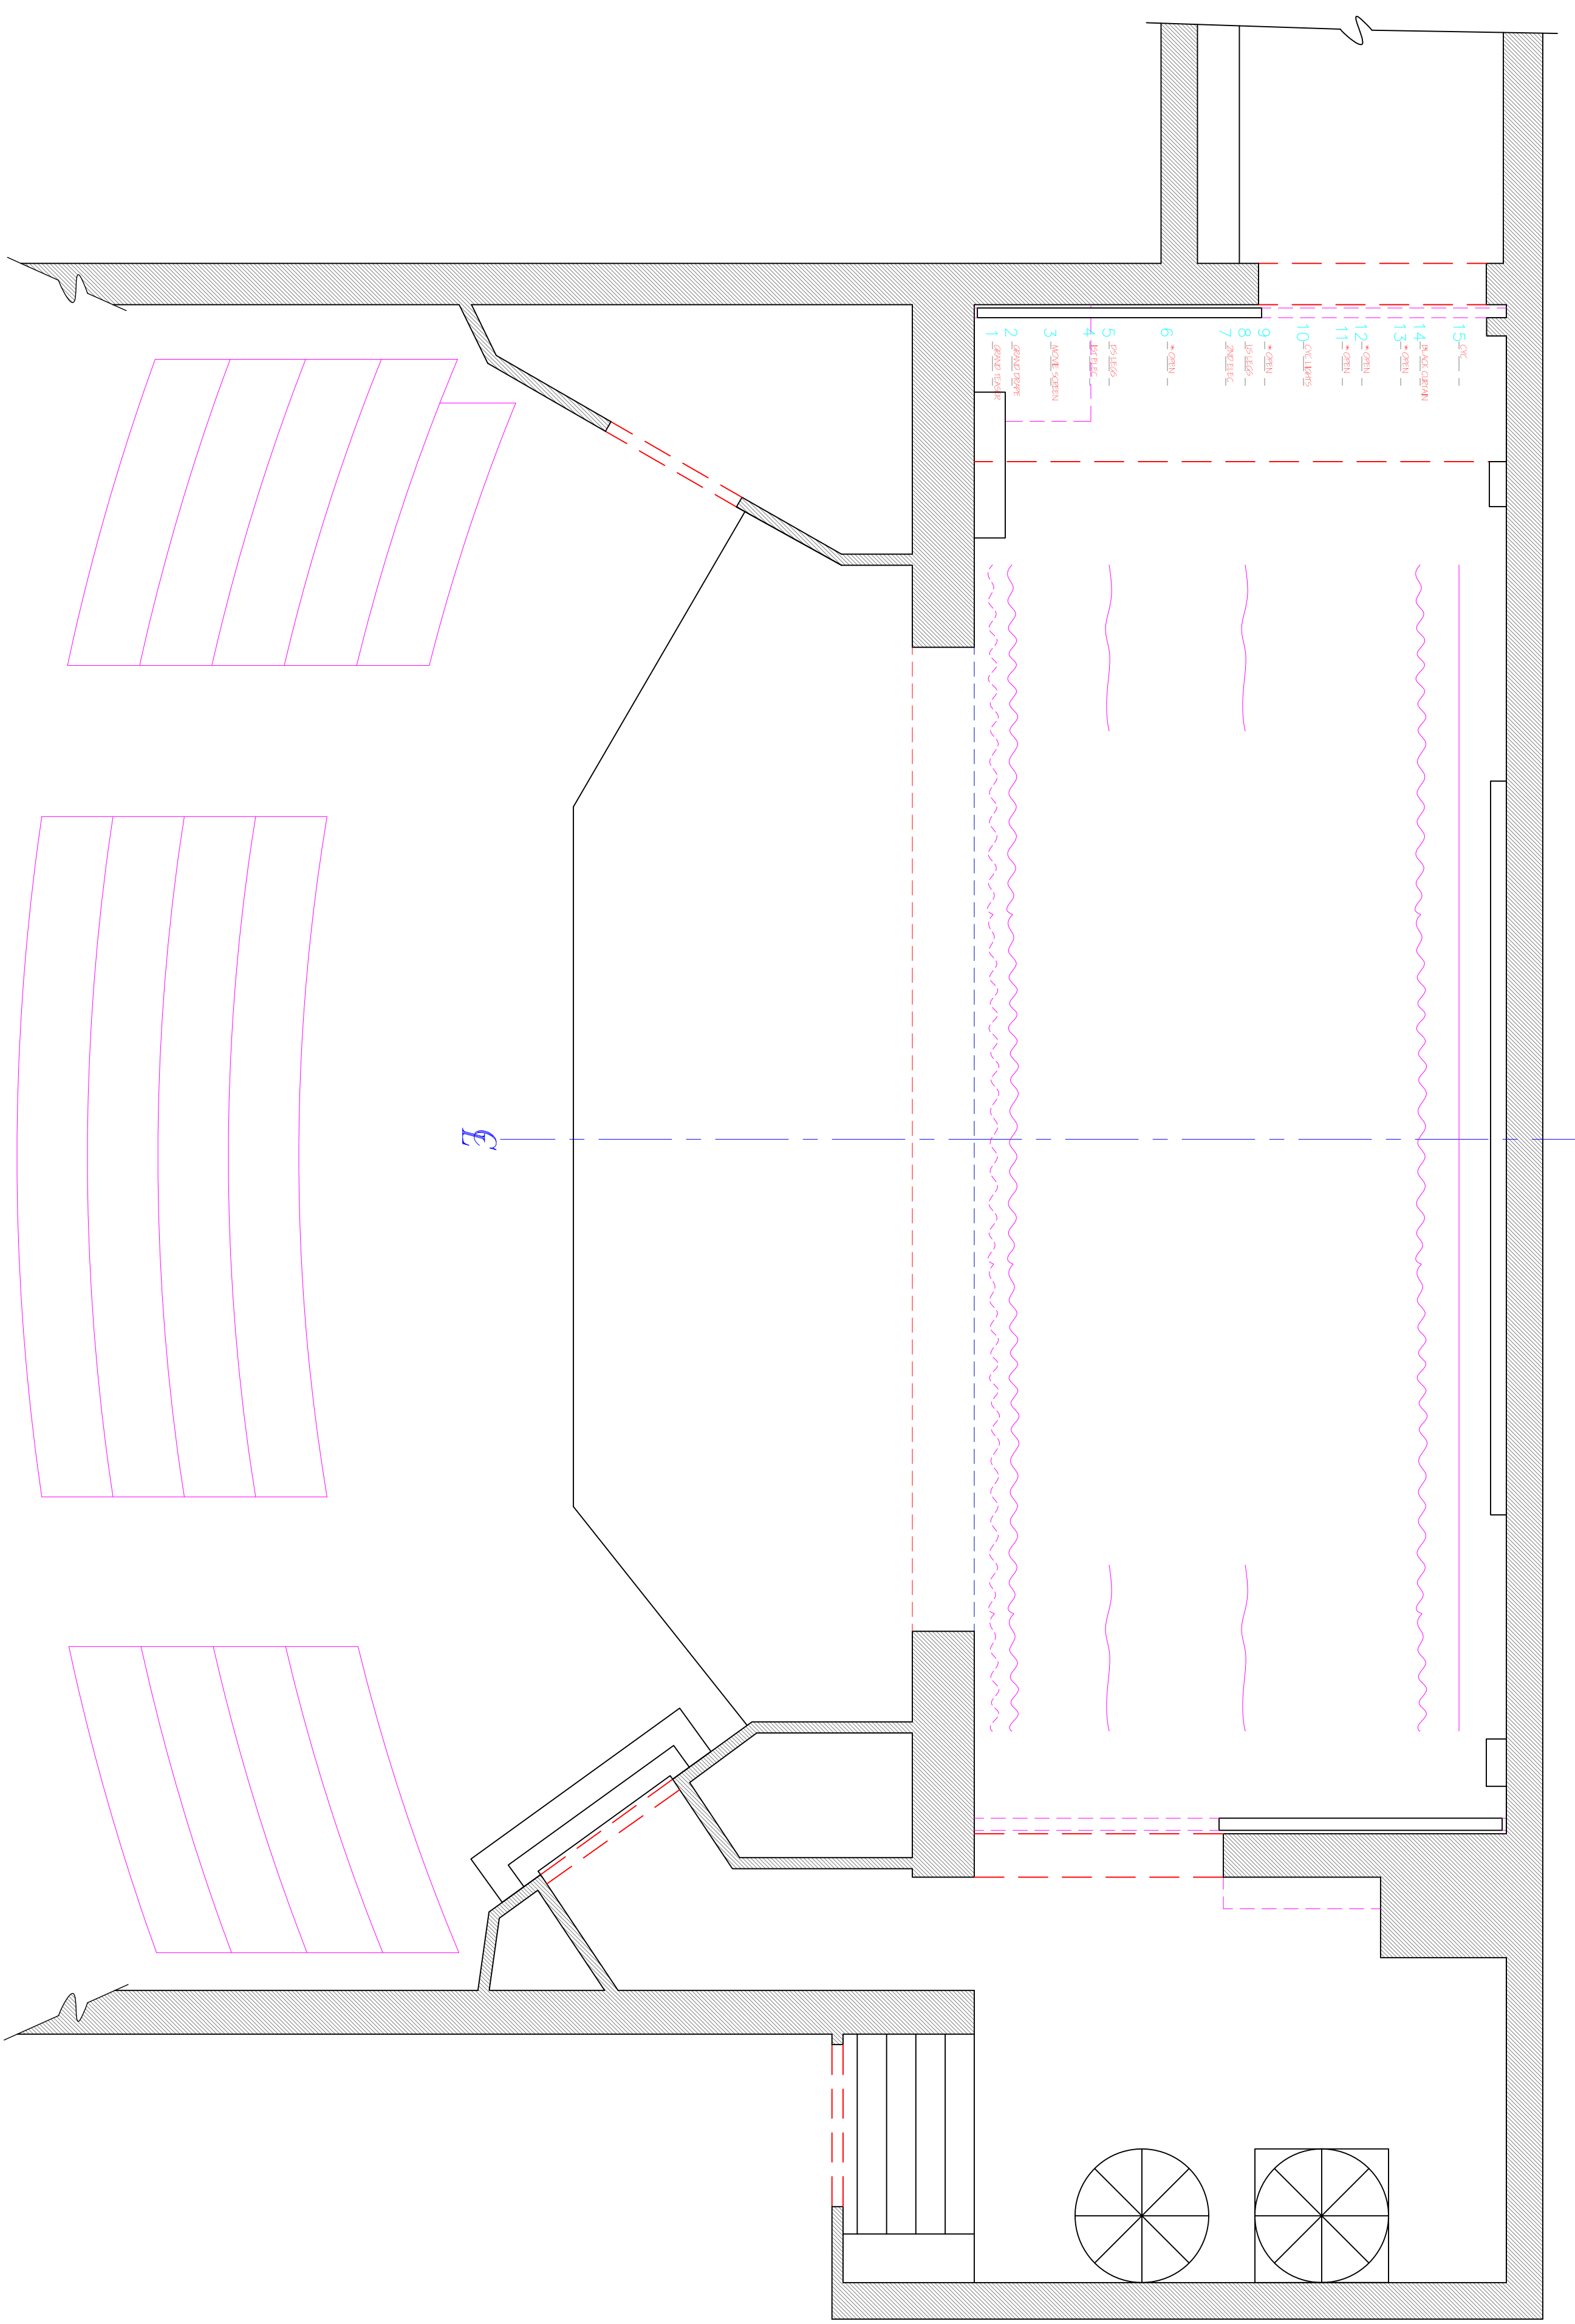

<p>ARCHITECTURAL DRAWING BY AUTODESK EDUCATIONAL PRODUCT</p> <p>REVISIONS:</p>	<p>SCALE: 1/4"=1'-0"</p>	<p>BAND HEARRE</p>	<p>CLIENT:</p>	<p>PRODUCT:</p>	<p>PROJECT:</p>	<p>SCALE: 1/4"=1'-0"</p>	<p>SCALE: 1/4"=1'-0"</p>
<p>DRAWING #</p> <p>DESIGN</p> <p>DRAWN</p> <p>SHEET:</p>	<p>1/4"=1'-0"</p>	<p>CHROINPLAN</p>					